


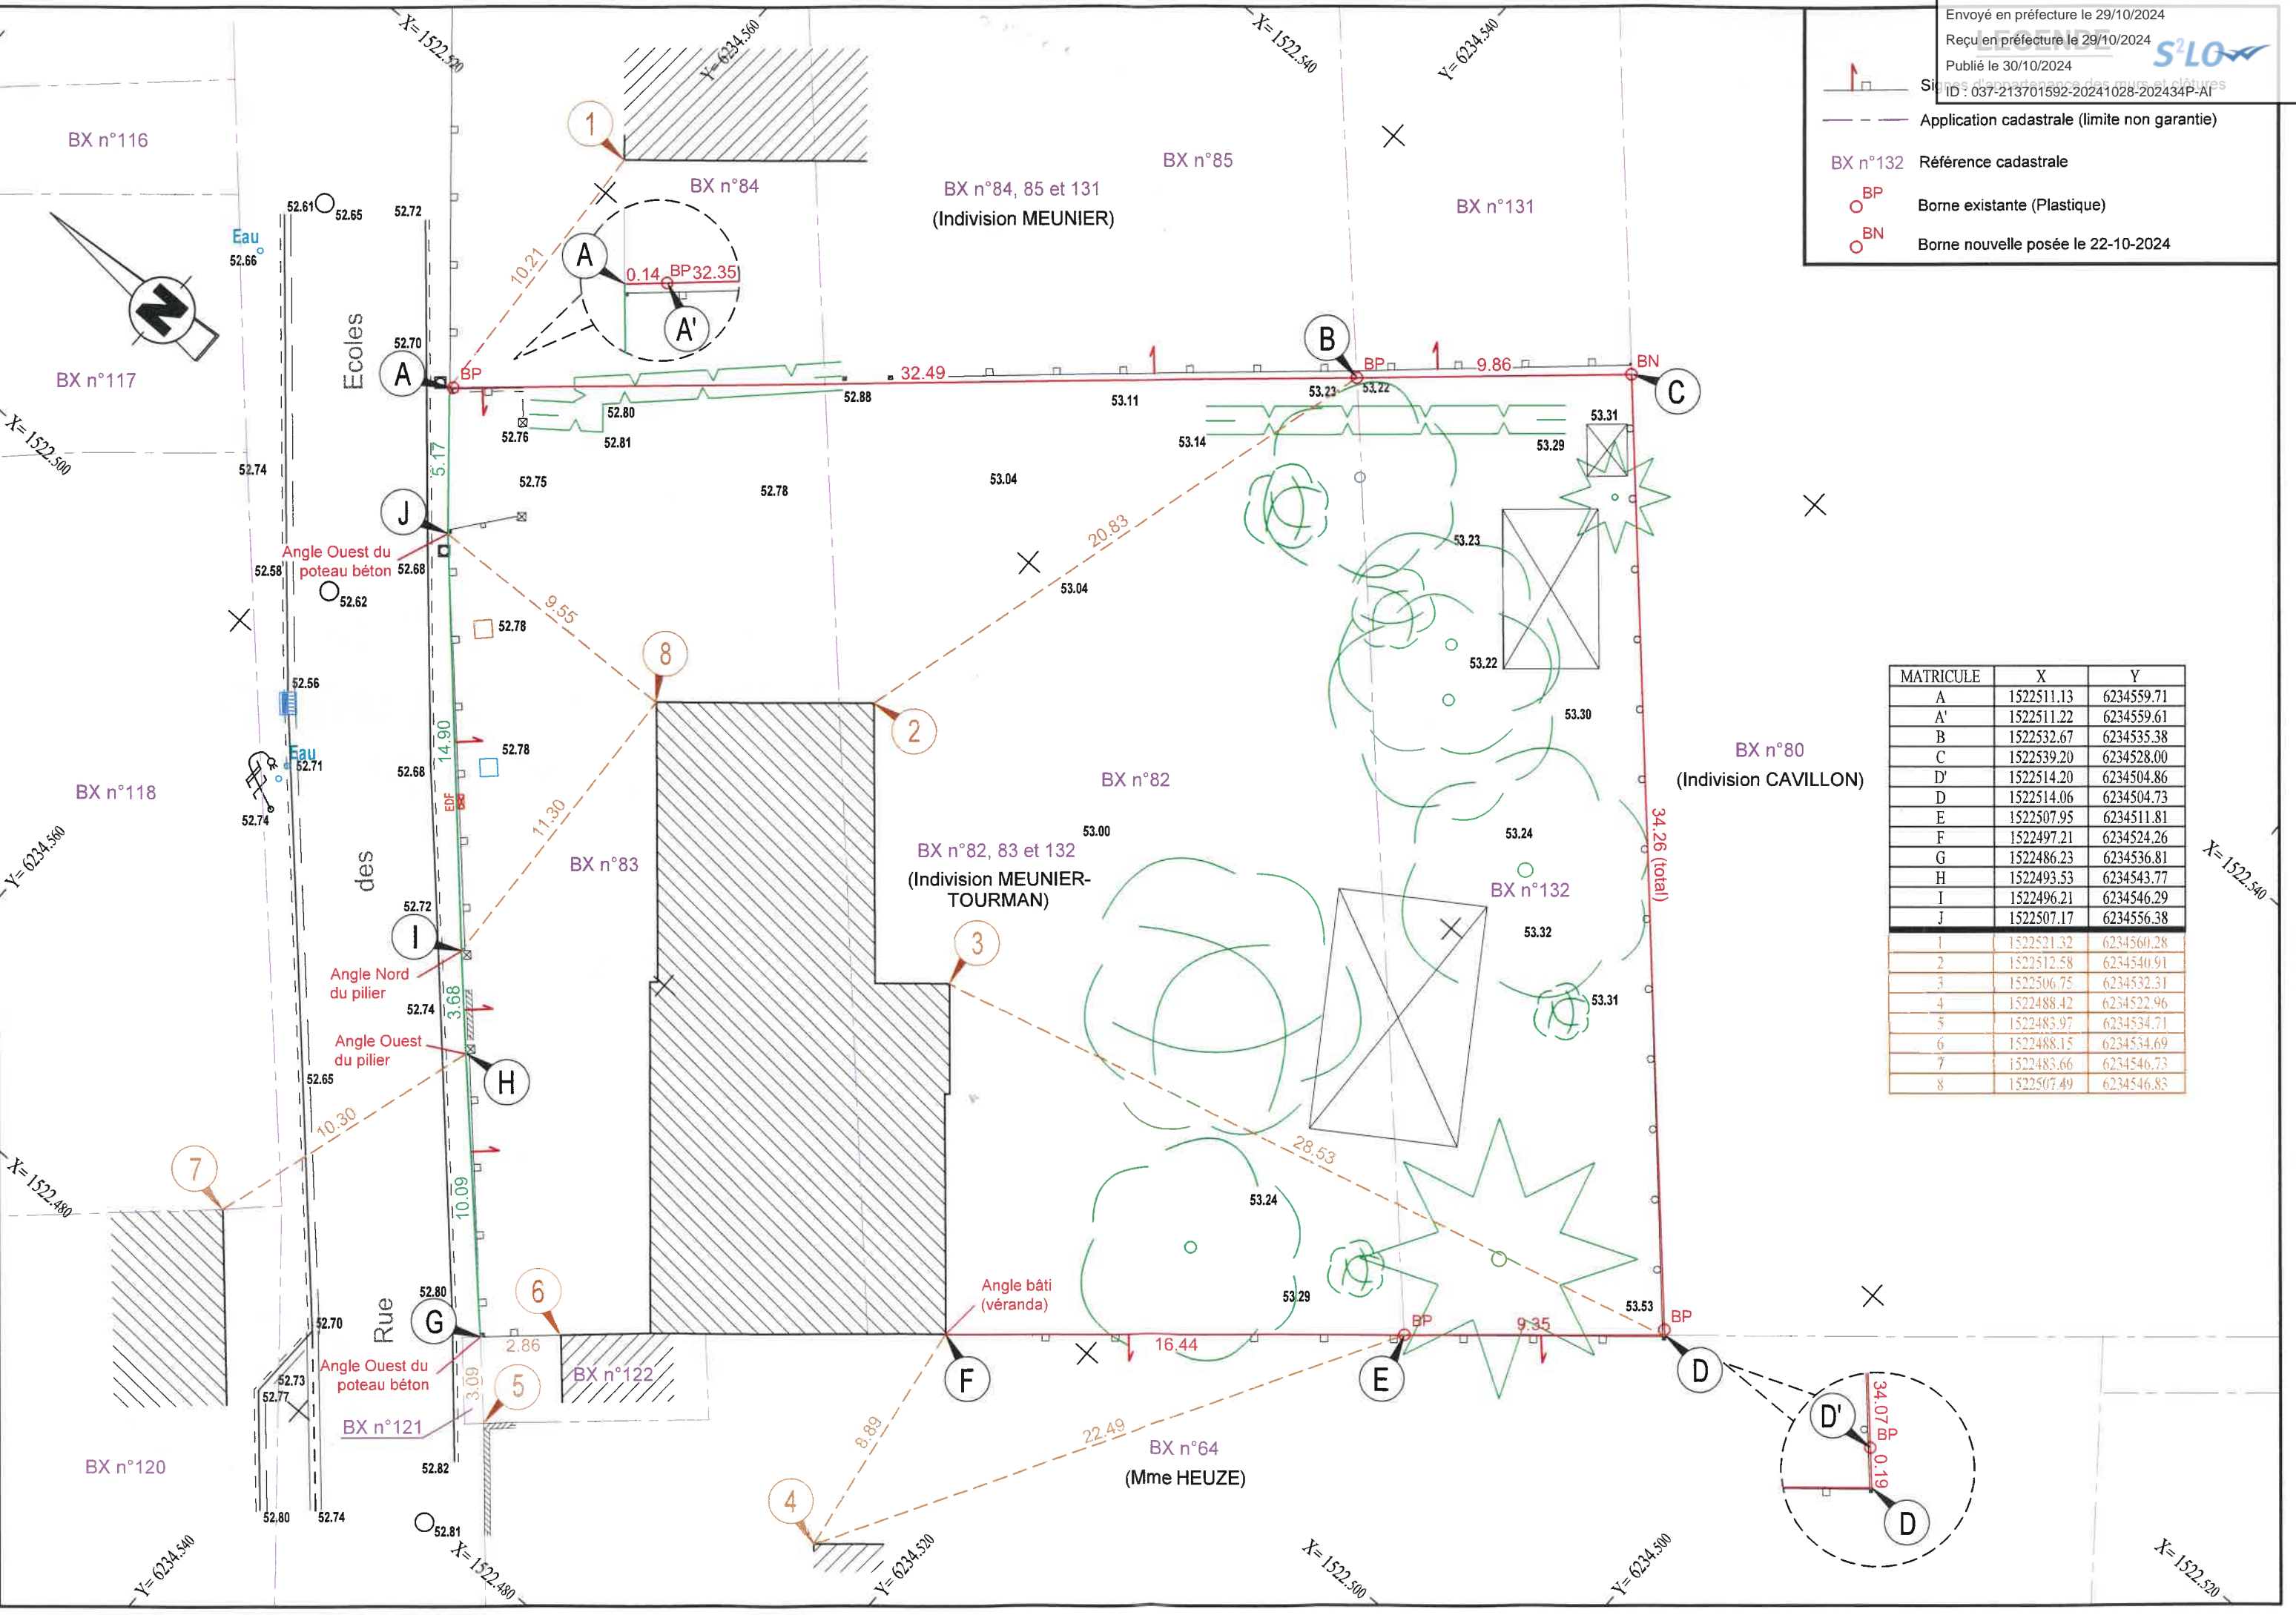

Application cadastrale (limite non garantie)
 BX n°132 Référence cadastrale
 Borne existante (Plastique)
 Borne nouvelle posée le 22-10-2024



MATRICULE	X	Y
A	1522511.13	6234559.71
A'	1522511.22	6234559.61
B	1522532.67	6234535.38
C	1522539.20	6234528.00
D'	1522514.20	6234504.86
D	1522514.06	6234504.73
E	1522507.95	6234511.81
F	1522497.21	6234524.26
G	1522486.23	6234536.81
H	1522493.53	6234543.77
I	1522496.21	6234546.29
J	1522507.17	6234556.38
1	1522521.32	6234560.28
2	1522512.58	6234540.91
3	1522506.75	6234532.31
4	1522488.42	6234522.96
5	1522483.97	6234534.71
6	1522488.15	6234534.69
7	1522483.66	6234546.73
8	1522507.49	6234546.83

BX n°80
(Indivision CAVILLON)

BX n°82, 83 et 132
(Indivision MEUNIER-TOURMAN)

BX n°84, 85 et 131
(Indivision MEUNIER)

BX n°64
(Mme HEUZE)

Ecoles

Rue

des

Ecoles

Angle Ouest du poteau béton

Angle Nord du pilier

Angle Ouest du pilier

Angle Ouest du poteau béton

Angle bâti (véranda)

34.26 (total)

